

Howard T. Phillips, Jr. Chairman

Gerard M. Damiani, Jr.
Executive Director

Rockland County Solid Waste Management Authority

Request For Proposals
For The
New Fabricated Steel Pedestrian Bridge
And
Deflector Plate Improvements
At the
Clarkstown Transfer Station

RFP#2025-08

Dated December 4, 2025

TO: Recipients Of The Request For Proposals

FROM: Rockland Green

DATE: December 22, 2025

SUBJECT: Addendum No. 1

This Addendum Number 1 shall be part of Request for Proposals No. 2025-08 for the 'New Fabricated Steel Pedestrian Bridge and Deflector Plate Improvements at the Clarkstown Transfer Station' issued by Rockland Green on December 4, 2025 (the "RFP").

This Addendum No.1 shall include:

- I. A copy of the pre-proposal sign-in sheet
- II. Revised drawing S-102

(REST OF PAGE LEFT INTENTIONALLY BLANK)



ATTACHMENT 1

<u>Item No. RFP-1</u>: Pre-Proposal Meeting sign-in sheet

A copy of the sign-in sheet from the December 10,2025 pre-proposal meeting and site visit is attached.

Pre-Proposal Sign-In Sheet Rockland County Solid Waste Management Authority d/b/a Rockland Green Pre-Bid-RFP-2025-08 New Fabricated Pedestrian Bridge and Deflectr Plates December 10, 2025 @ 2:30pm

<u>Name</u>	Company	e-mail/ phone number		
JoHN JE TAKKL	INPASTALCIONE TOPAN Sic.	johneinfra-repair.com 973-692-0002		
Jenna Vellenga	Jorrey Excavally	MJossey @aol.com 845-697-2733		
Paul ANZILOTTI	S.C.S., /4e	PANZILOTTI @ 15051, COM (94) 668-5812		
Jeff Heath	EDR,			
Row Ladwing	Rockland Colem	Theatheedrape.com 315-262-8817 Alvalus & Rallaul Chan-con 9399		
Bojon Krsteski	APP Group Inc	mail@ adpgrp.com/862-343-5343		
	,			
	Y			


ATTACHMENT 2

APPENDIX E: Drawings

<u>Item No. E-1</u>: Drawing No. S-102, Sections

Replace the original S-102 drawing dated 12/03/2025 with the attached revised Drawing S-102 dated 12/22/25 showing connection details for the new wall plates to the existing wall girts (stich weld). Bottom plate connection detail to the concrete wall does not change.

Revised Drawing S-102 is included as Attachment 2 and is formally included as part of Exhibit E in this RFP.

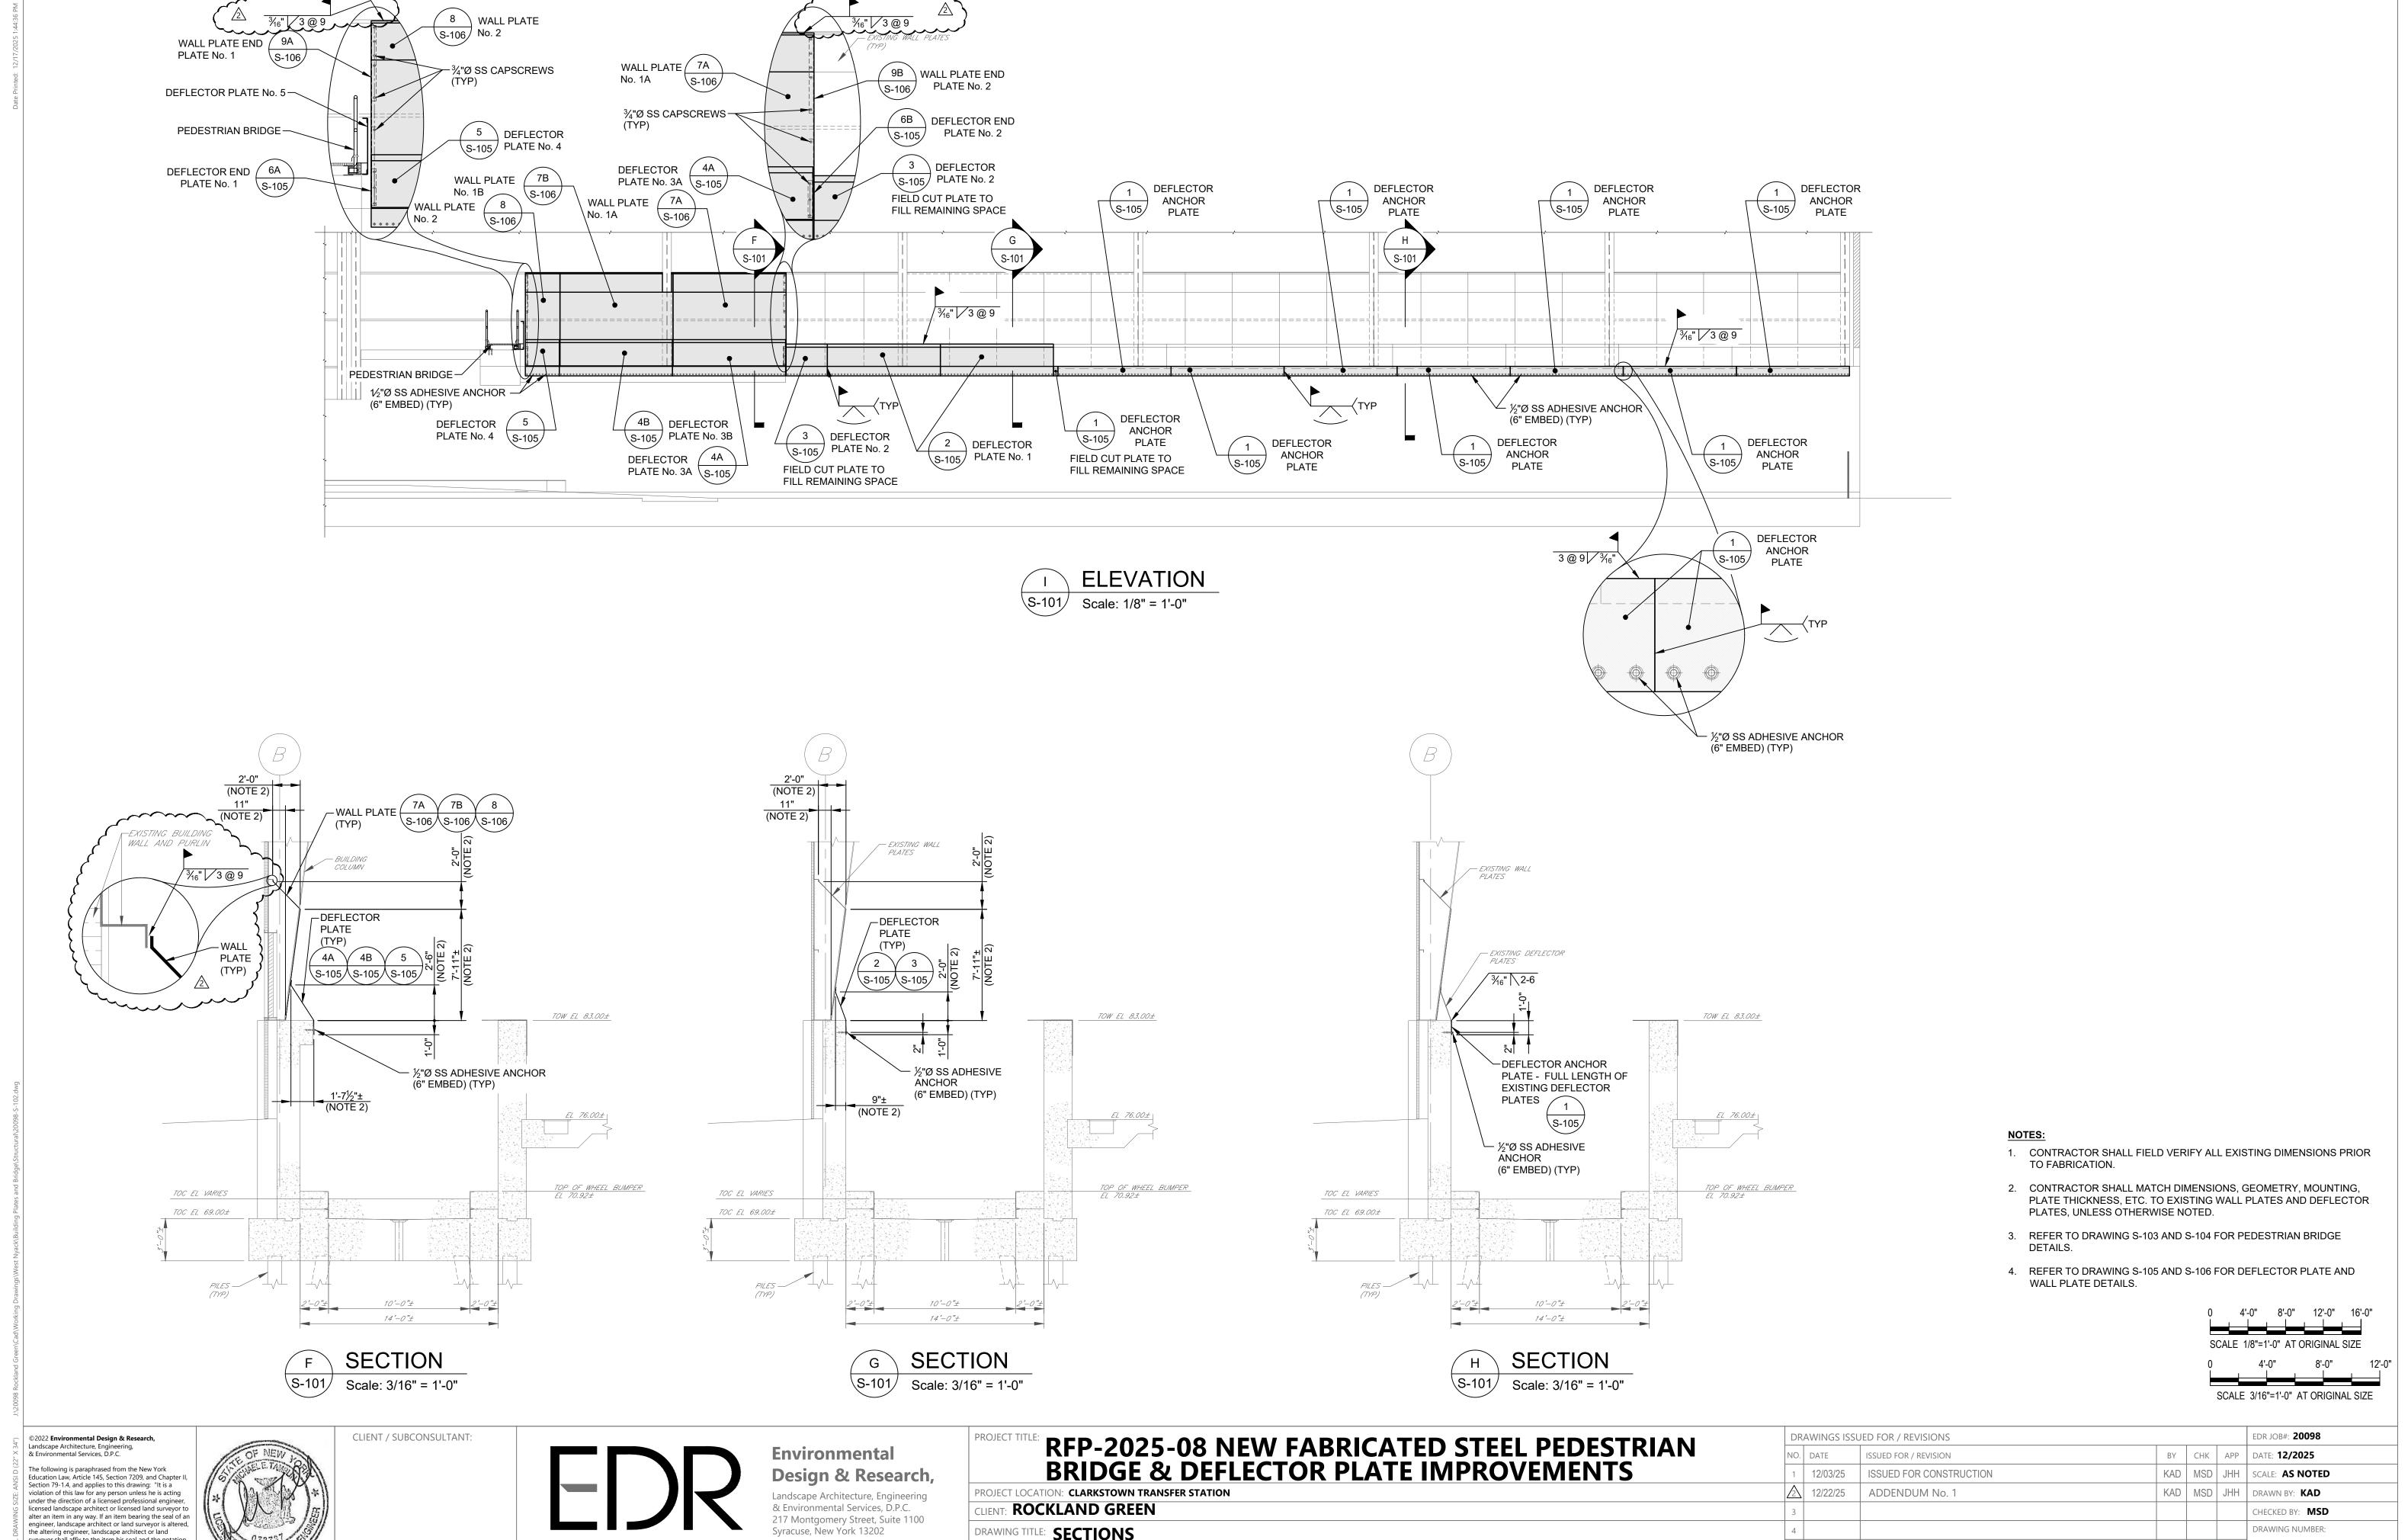

alter an item in any way. If an item bearing the seal of an engineer, landscape architect or land surveyor is altered, the altering engineer, landscape architect or land surveyor shall affix to the item his seal and the notation "altered by" followed by his signature and the date of such alteration and a specific description of the alteration".



a better environment

P. 315.471.0688

ROCKLAND GREEN DRAWING TITLE: SECTIONS

DRAWINGS ISSUED FOR / REVISIONS						EDR JOB#: 20098
NO.	DATE	ISSUED FOR / REVISION	BY	СНК	APP	DATE: 12/2025
1	12/03/25	ISSUED FOR CONSTRUCTION	KAD	MSD	JHH	SCALE: AS NOTED
2	12/22/25	ADDENDUM No. 1	KAD	MSD	JHH	DRAWN BY: KAD
3						CHECKED BY: MSD
4						DRAWING NUMBER:
5						S-102
6						3-102